


N
E
S
W

43m30

33m74

33m30

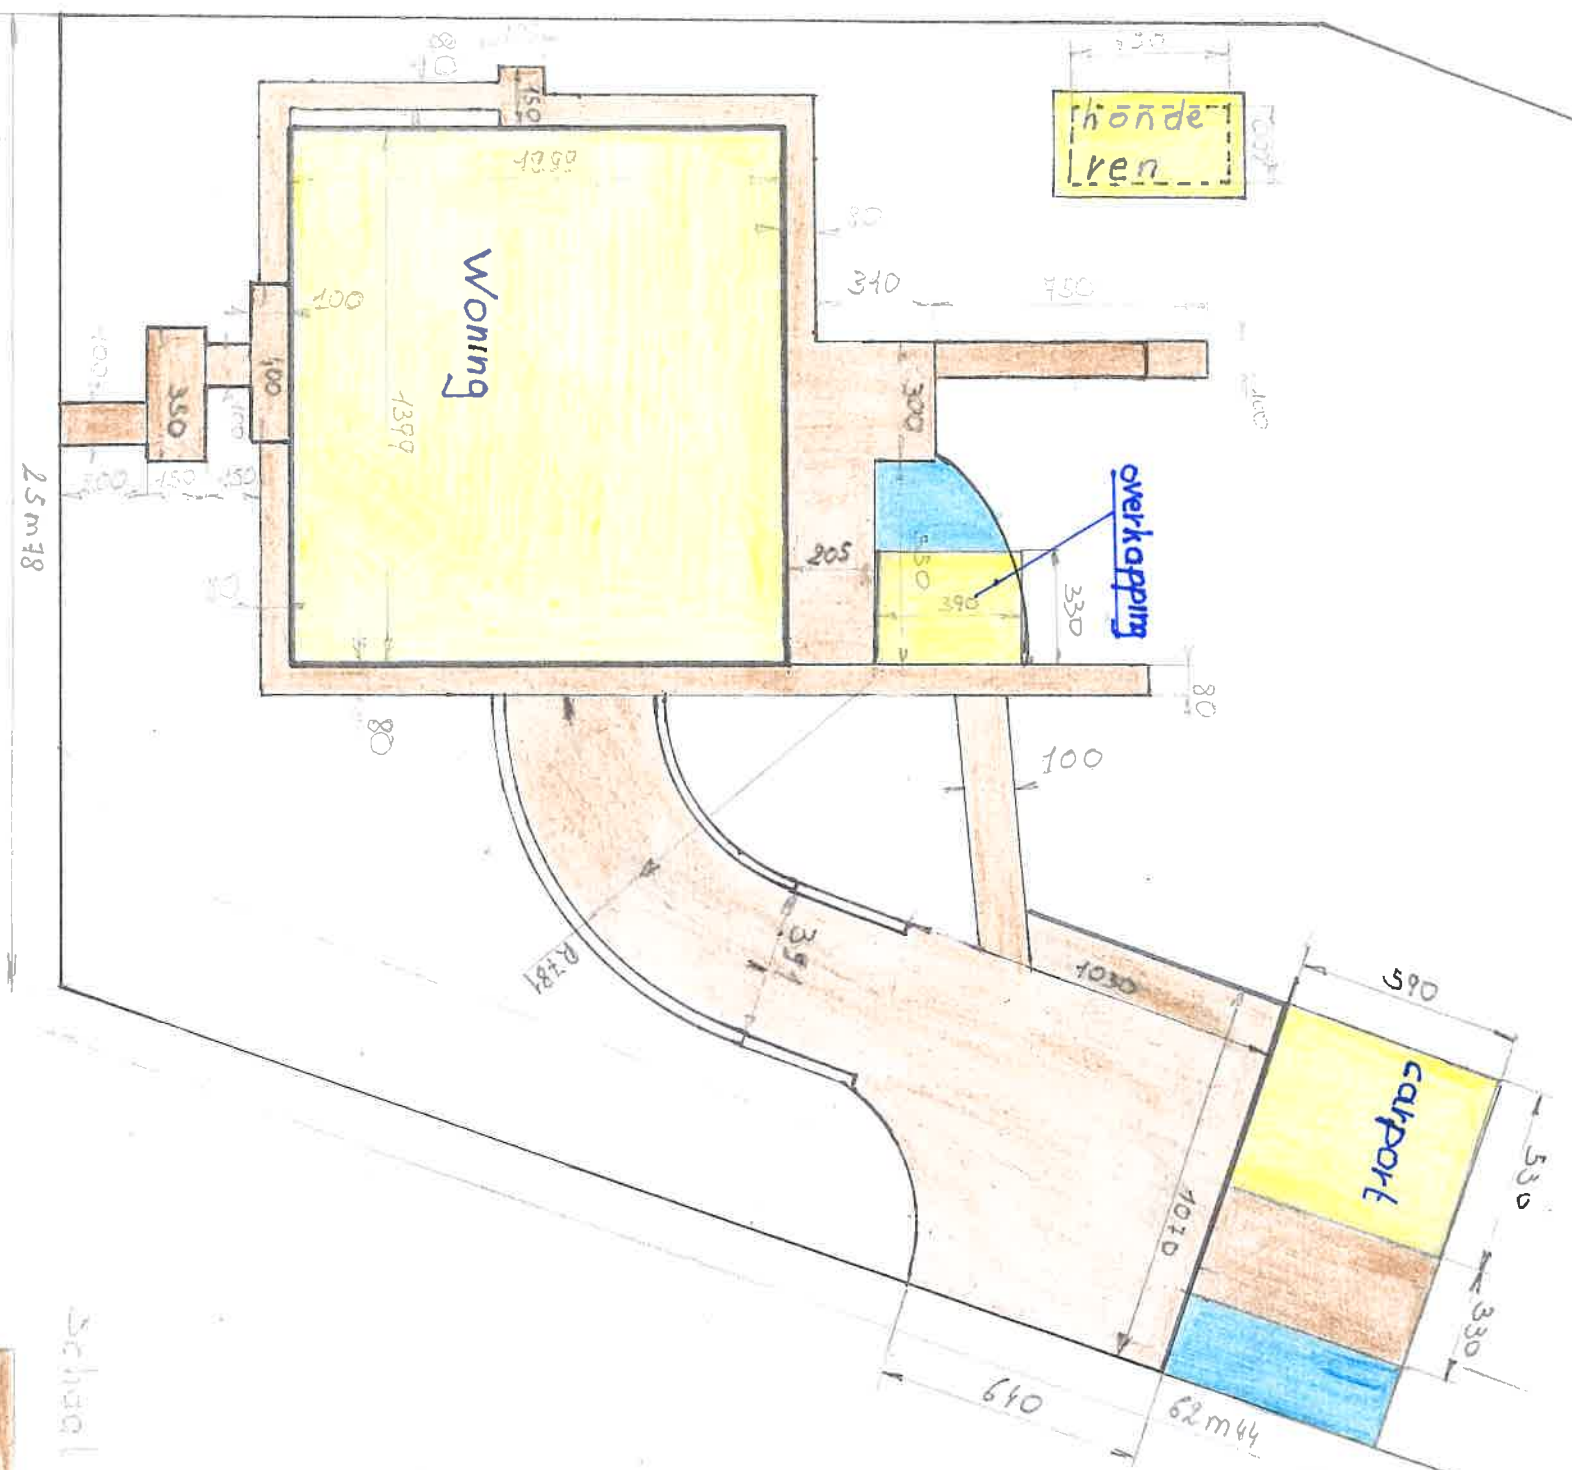

Schaal 1/200
overhard
overhard