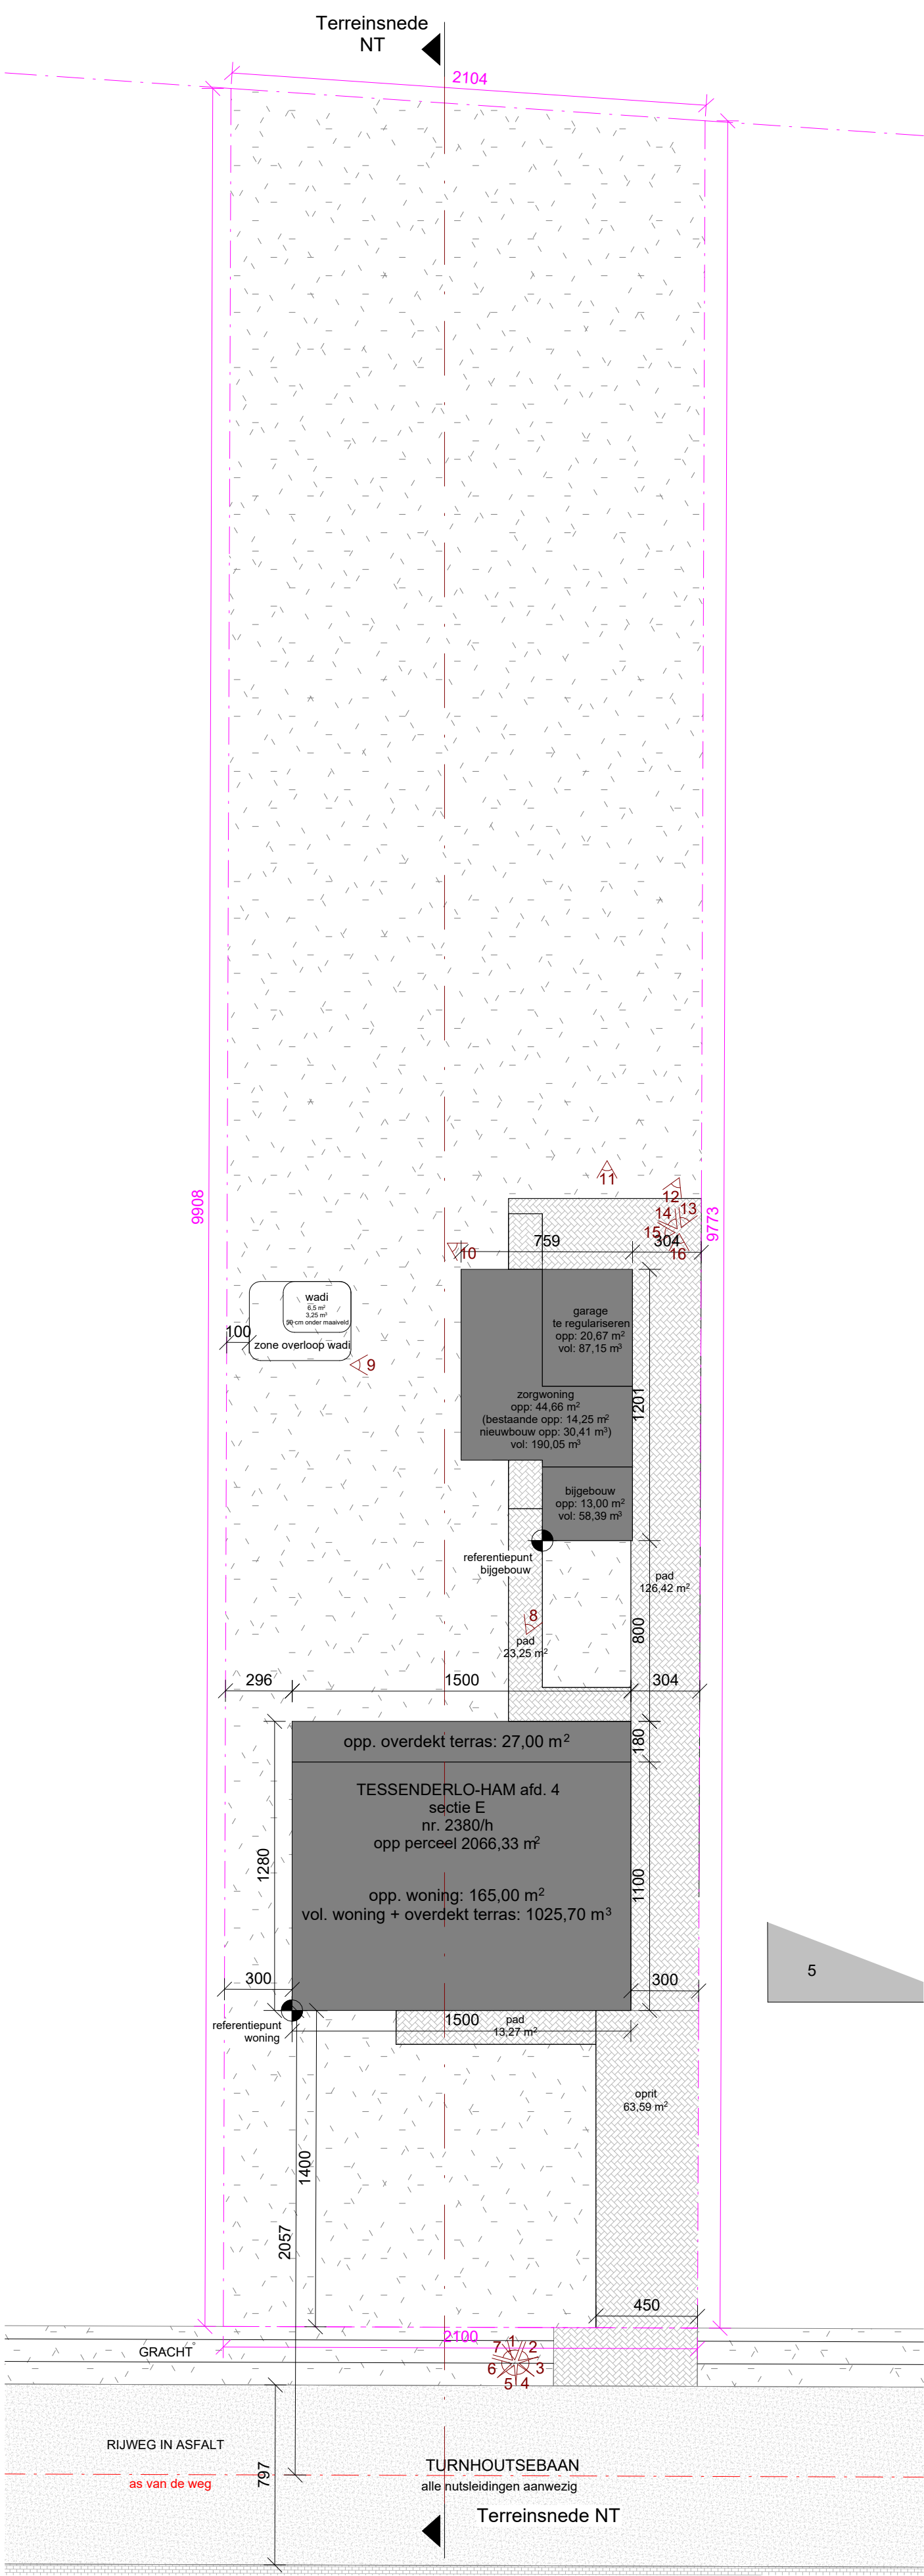


Inplantingsplan NT

1 : 200

25.0115 - Turnhoutsebaan 3, 3980 Tessenderlo-Ham

BA_Totaal_I_N_1_inplantingsplan NT

Formaat: A1

07-04-2026

BENS.
ARCHITECTEN