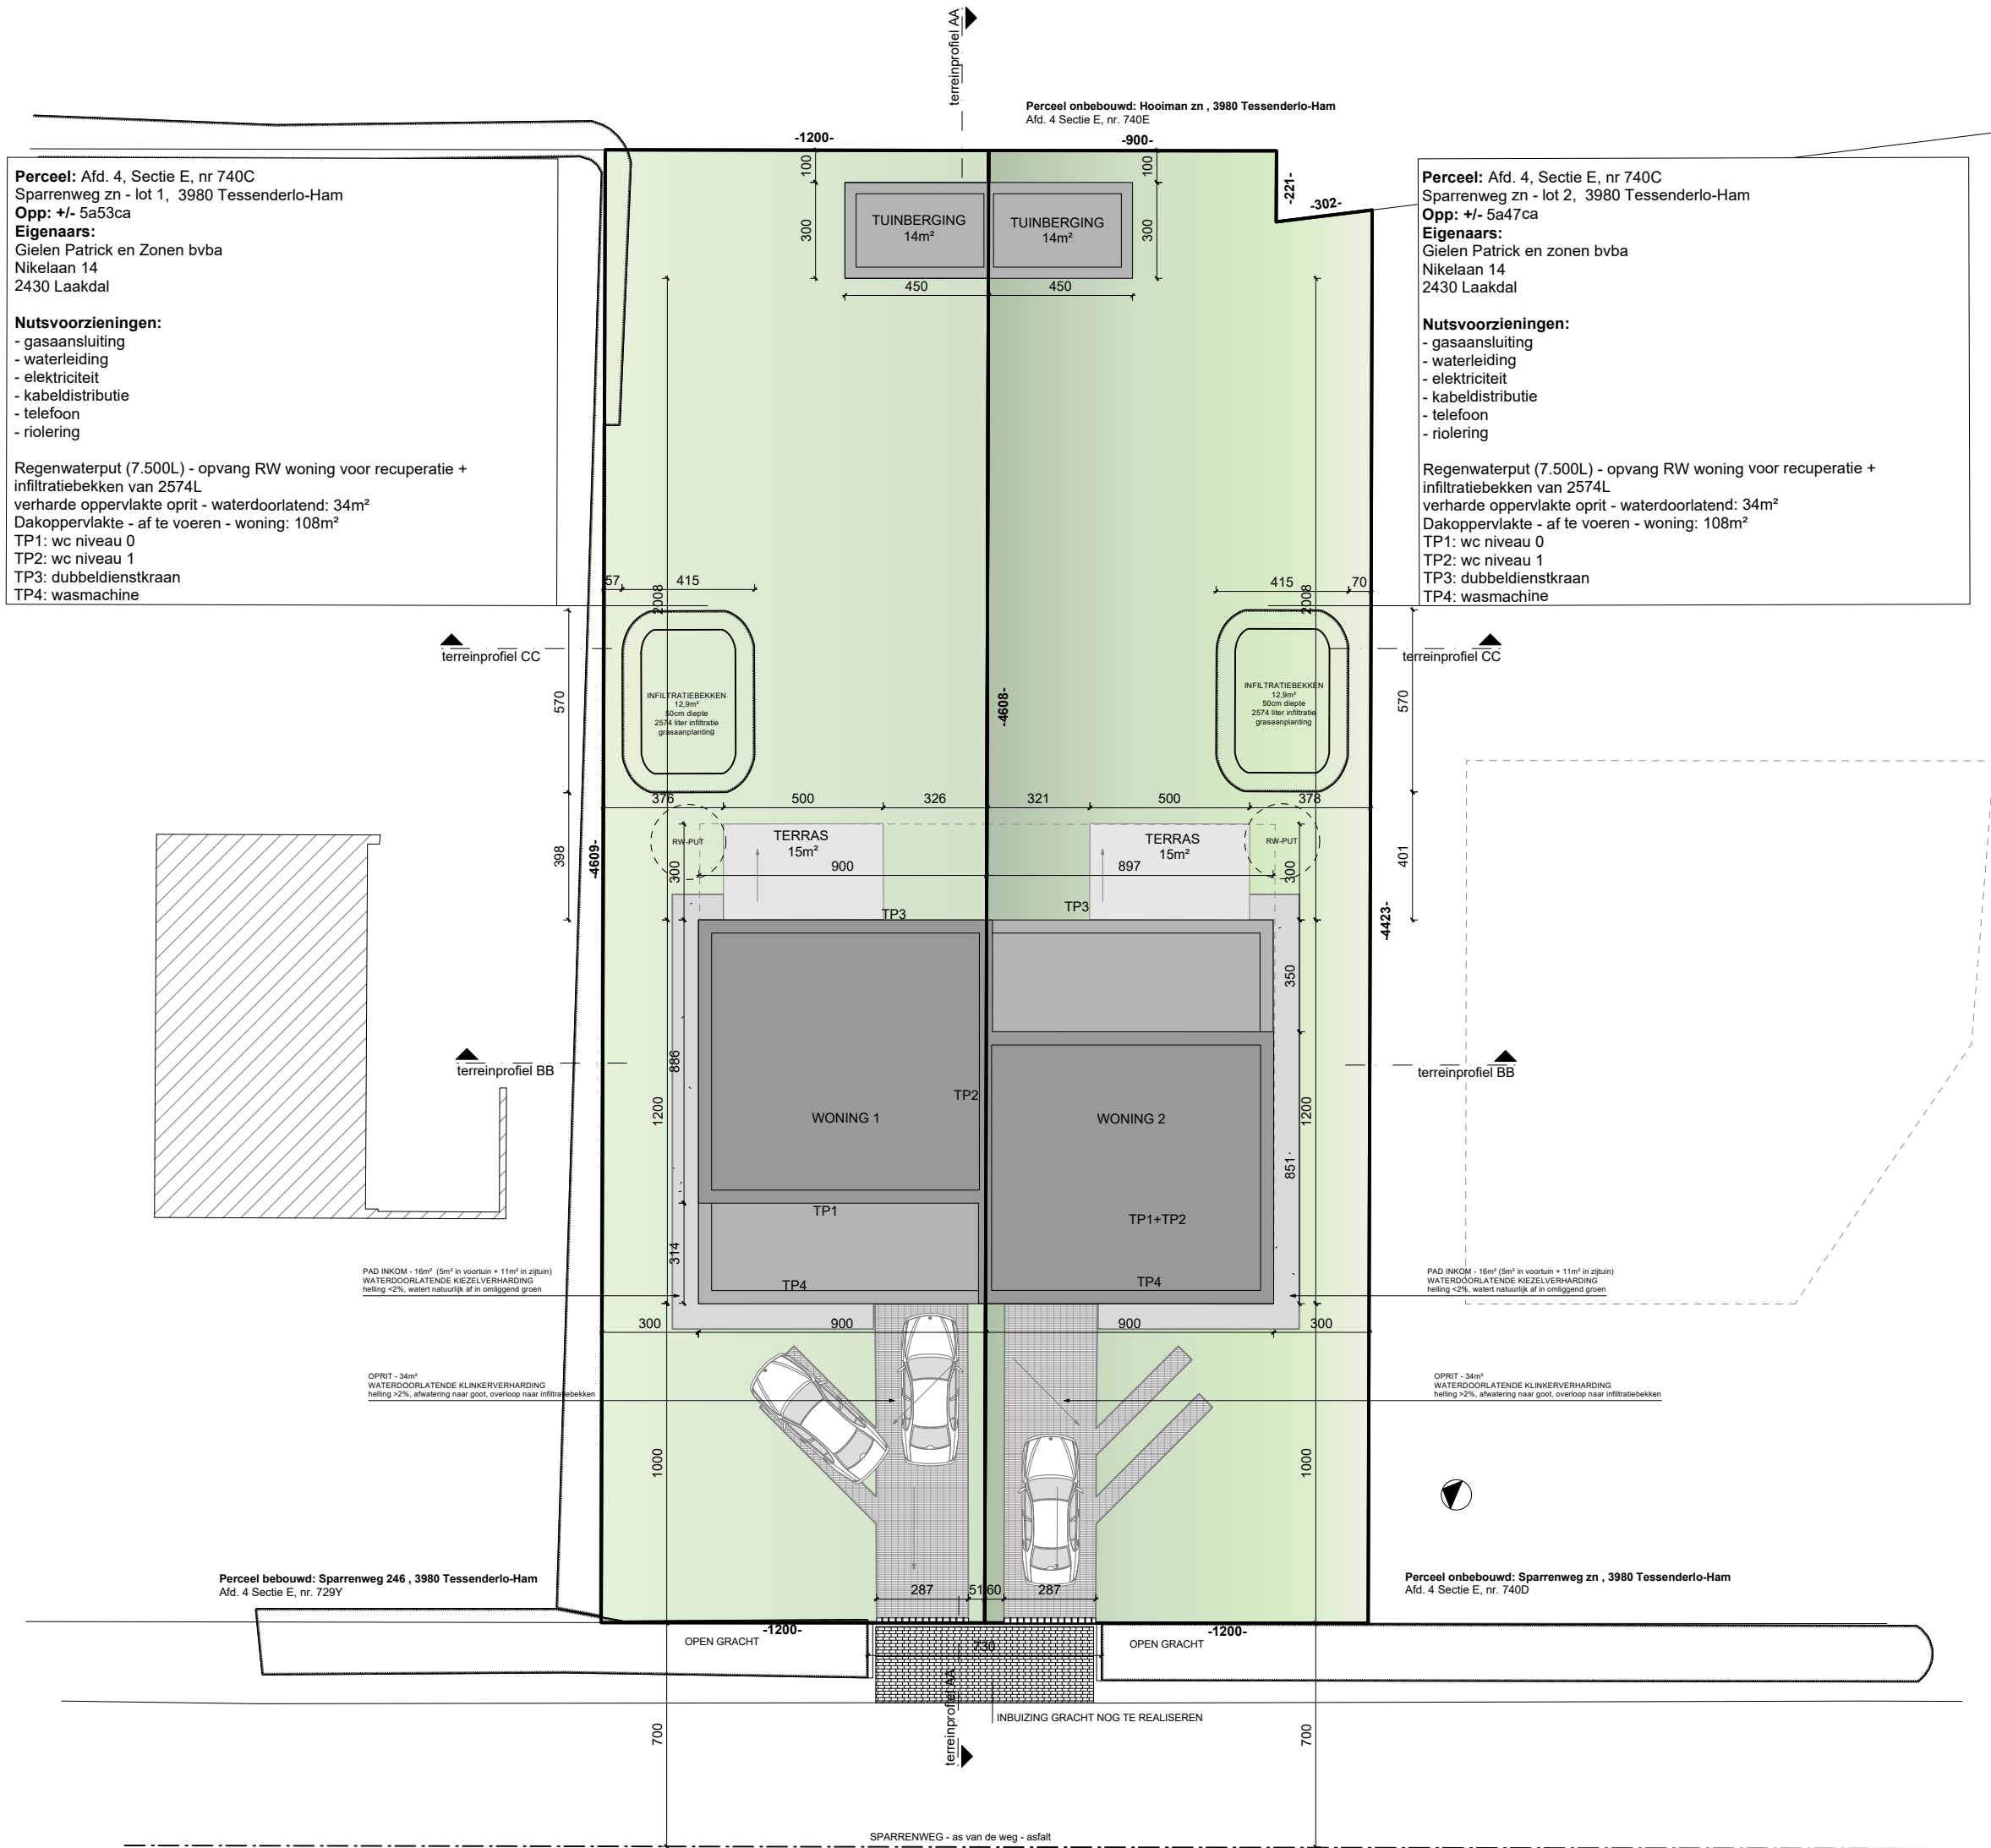


INPLANTINGSPLAN NIEUW
plan 2/22

1/200
02.06.2026

BOONS
architecten

ENGESBERGSEWEG 78
3980 TESSENDERLO-HAM
013/29.47.30
info@boonsarchitecten.be