


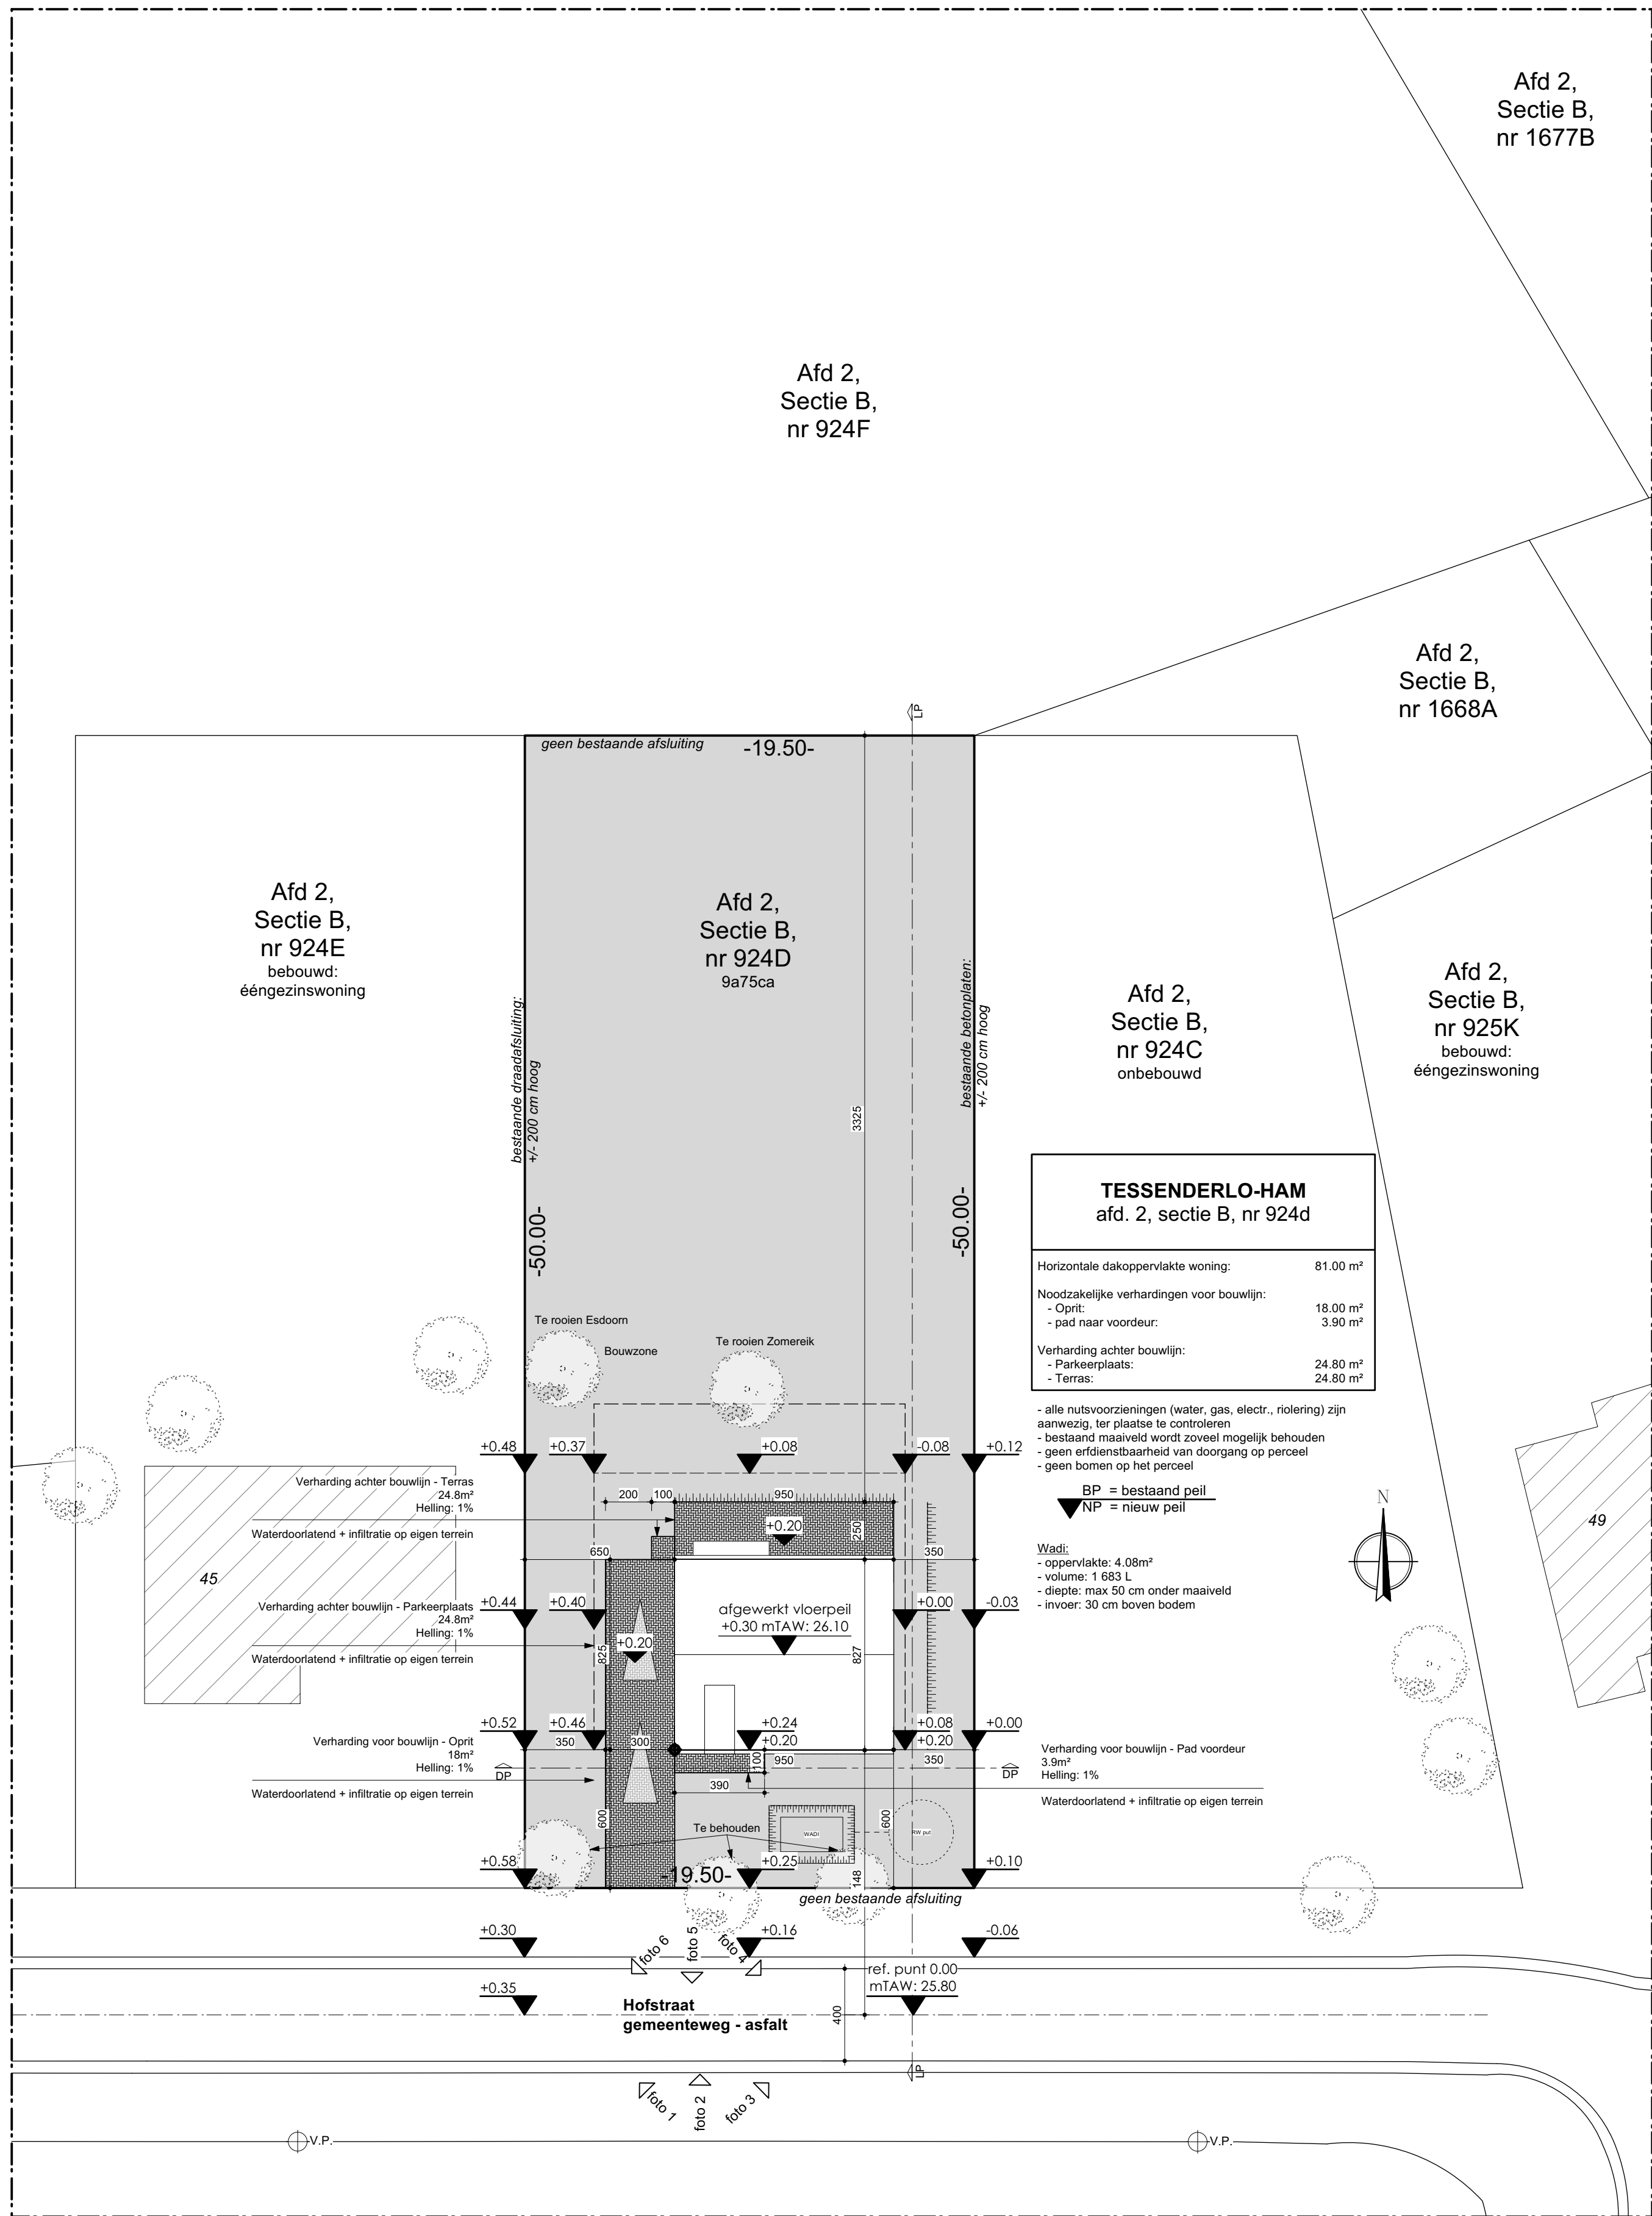

I Inplantingsplan
Schaal: 1:200